



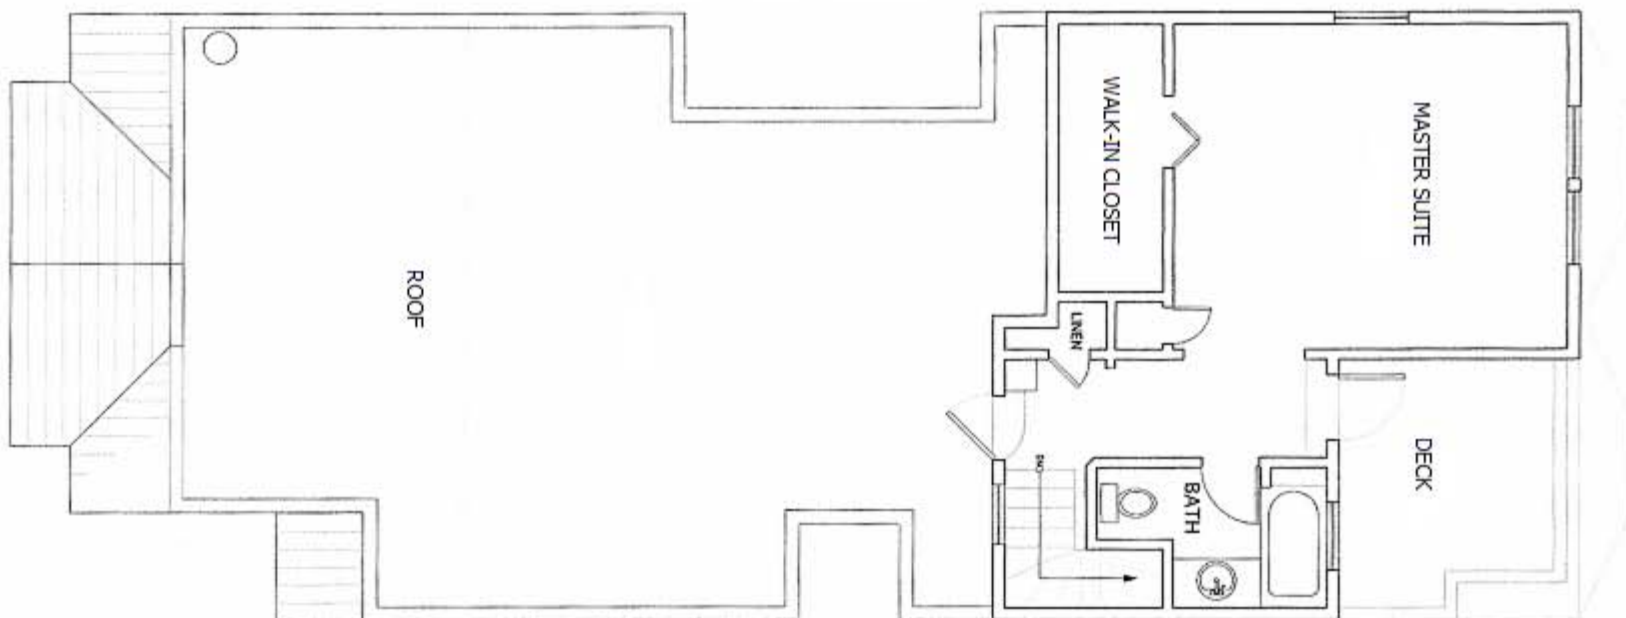


3

UPPER FLOOR PLAN

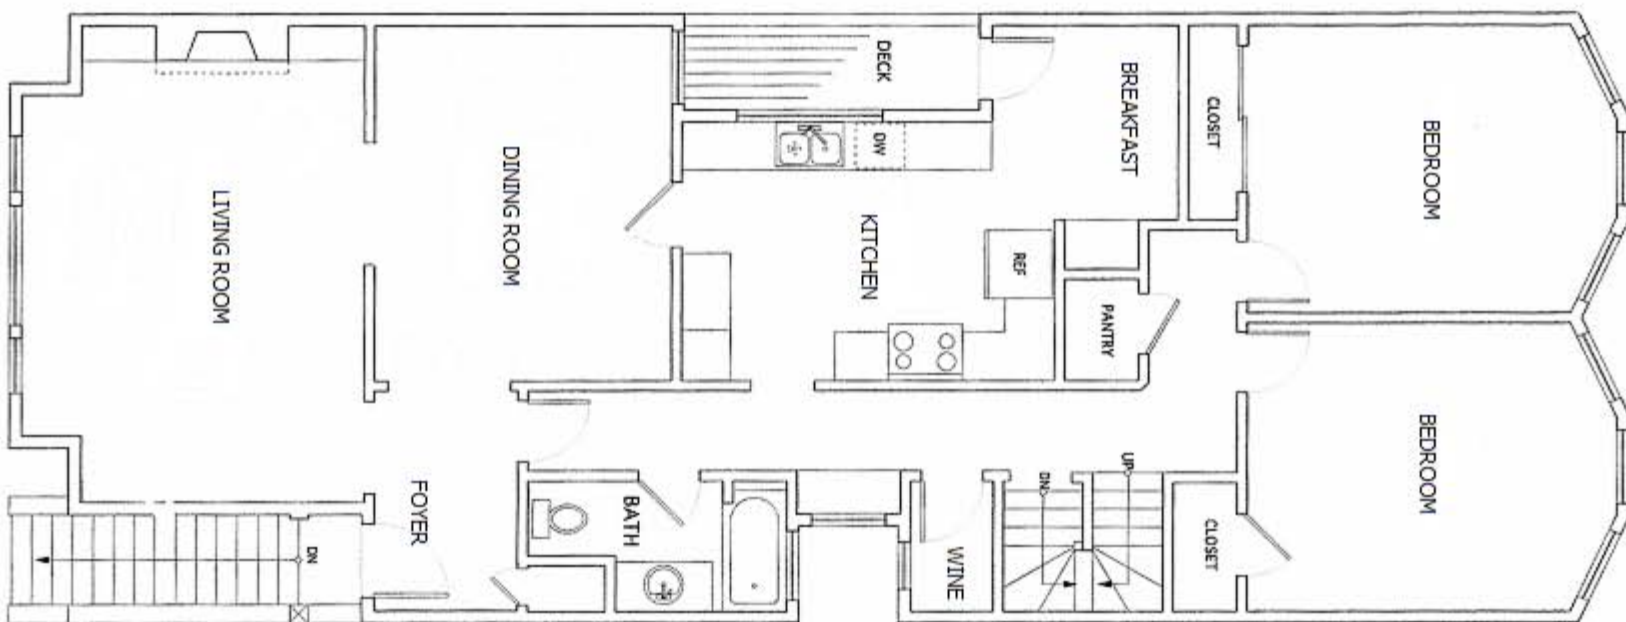

2

MAIN FLOOR PLAN

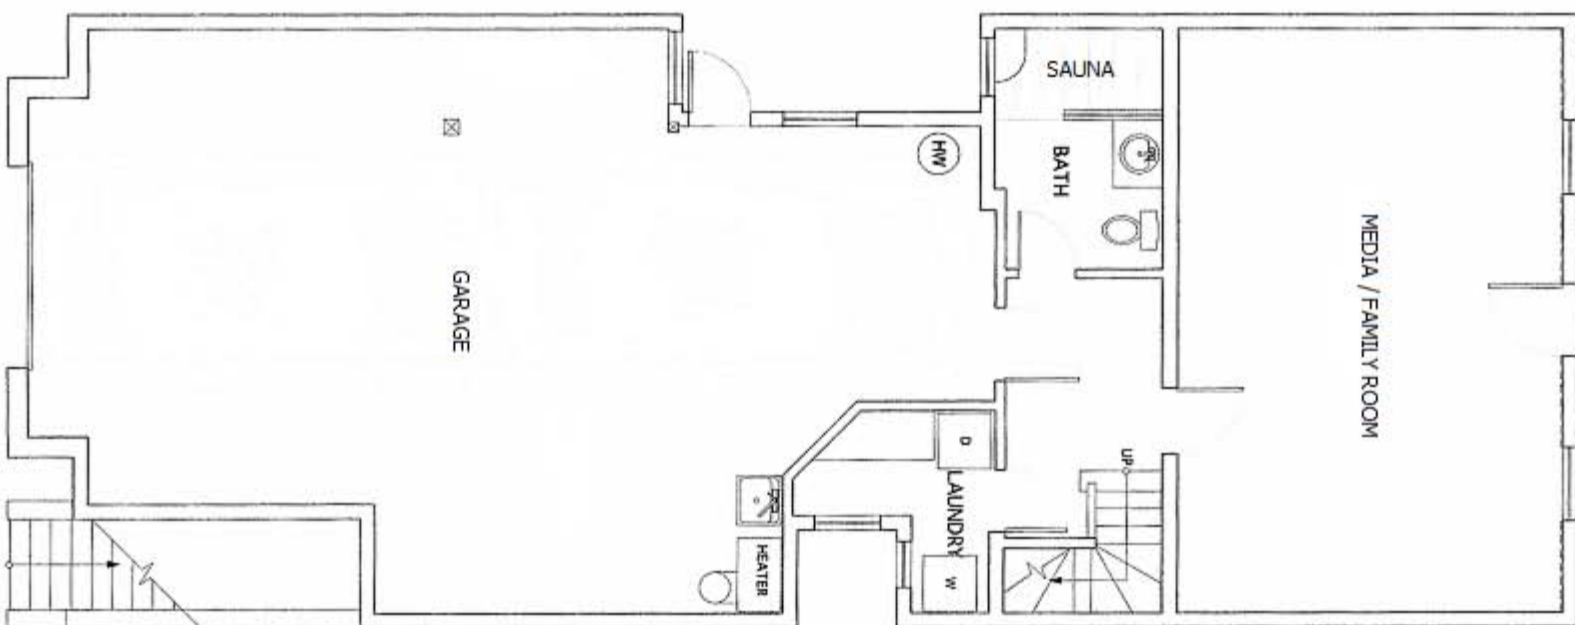

1

GROUND FLOOR PLAN



Scale: 1/4" = 1'-0"

Floor Plans

315 Precita Ave.